


**POTONGAN A - A**


SKALA 1 : 400

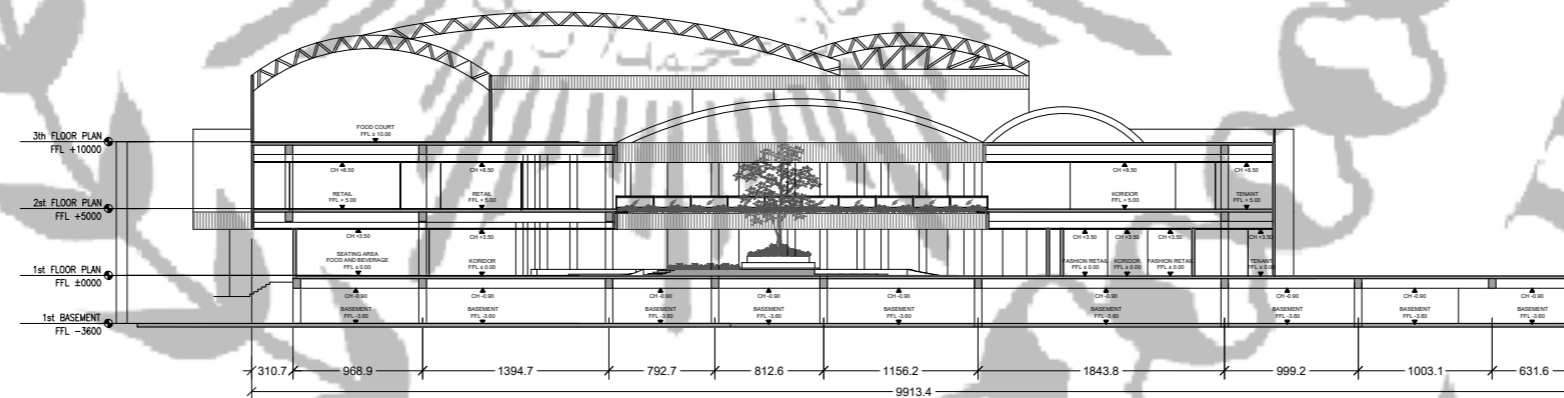

**POTONGAN B - B**

SKALA 1 : 400

1:400

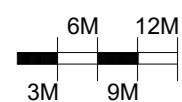

CATATAN :	FAKULTAS : TEKNIK	JUDUL GAMBAR : POTONGAN	NAMA MAHASISWA : FAIZ AL FARISI		KEY PLAN :
	PROGRAM : ARSITEKTUR	SKALA : 1 : 400	DOSEN PEMBIMBING UTAMA : YEPTADIAN SARI, ST.MT		
	NIM : 2019460042	MATA KULIAH : TUGAS AKHIR	DOSEN PEMBIMBING PENDAMPING : WAFIRUL AQLI, ST.M.SI		